



OVERVIEW OF 20'x20' APIARY FENCE

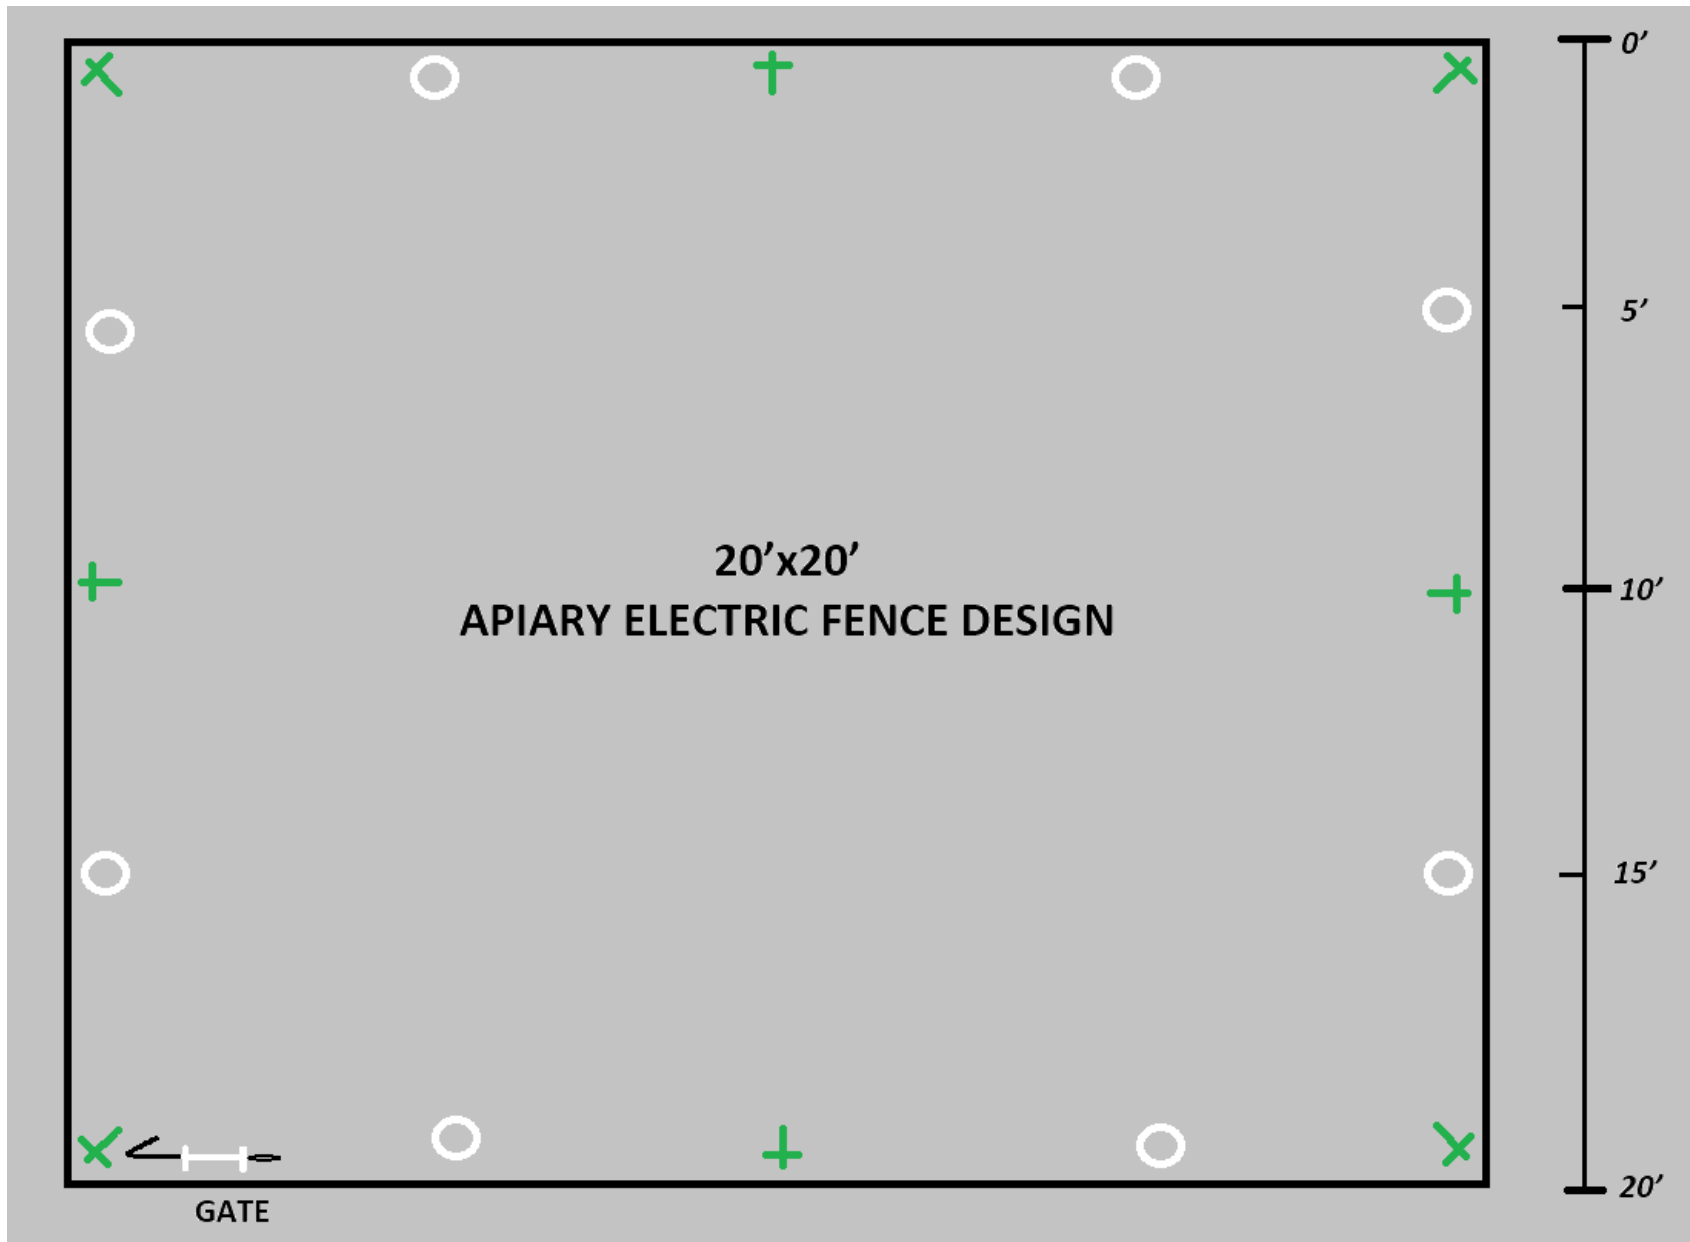

SIDE VIEW 3 of 4 SECTIONS of 20'x20' APIARY FENCE

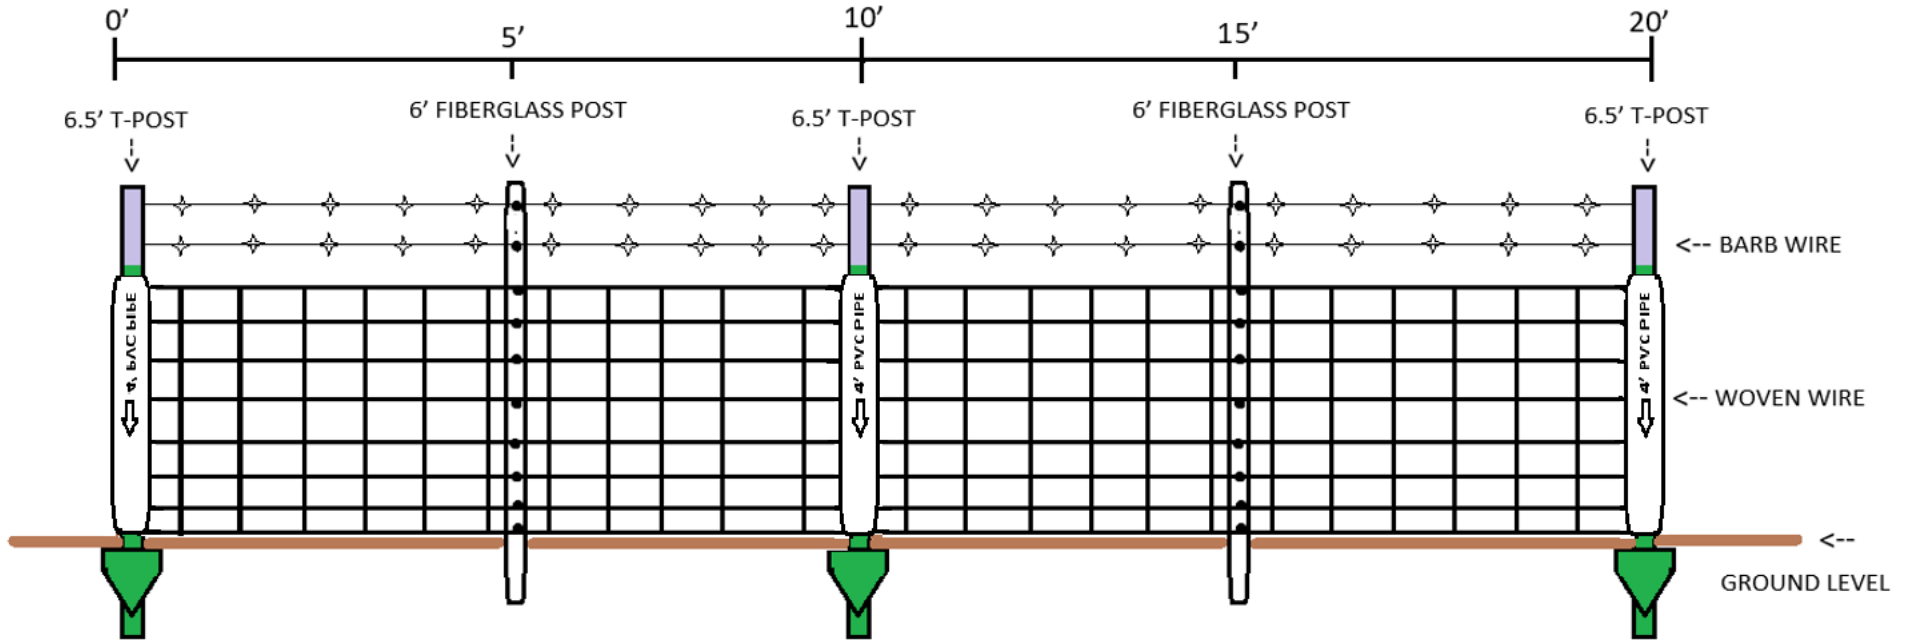

SIDE VIEW OF GATED SECTION OF 20x20' APIARY FENCE

